



A2
PARTIAL
FLOOR PLAN


DRAWN	11/3/09
RVS'D	1/04/04
RVS'D	
JOB #	200019

FIRST PRESBYTERIAN CHURCH
ELK RAPIDS
404 Spruce Street, Elk Rapids, MI, 49629



CORNWELL ARCHITECTS

401 East Front Street Traverse City, MI 49686
Tel: 231-946-7711 Fax: 231-946-7712

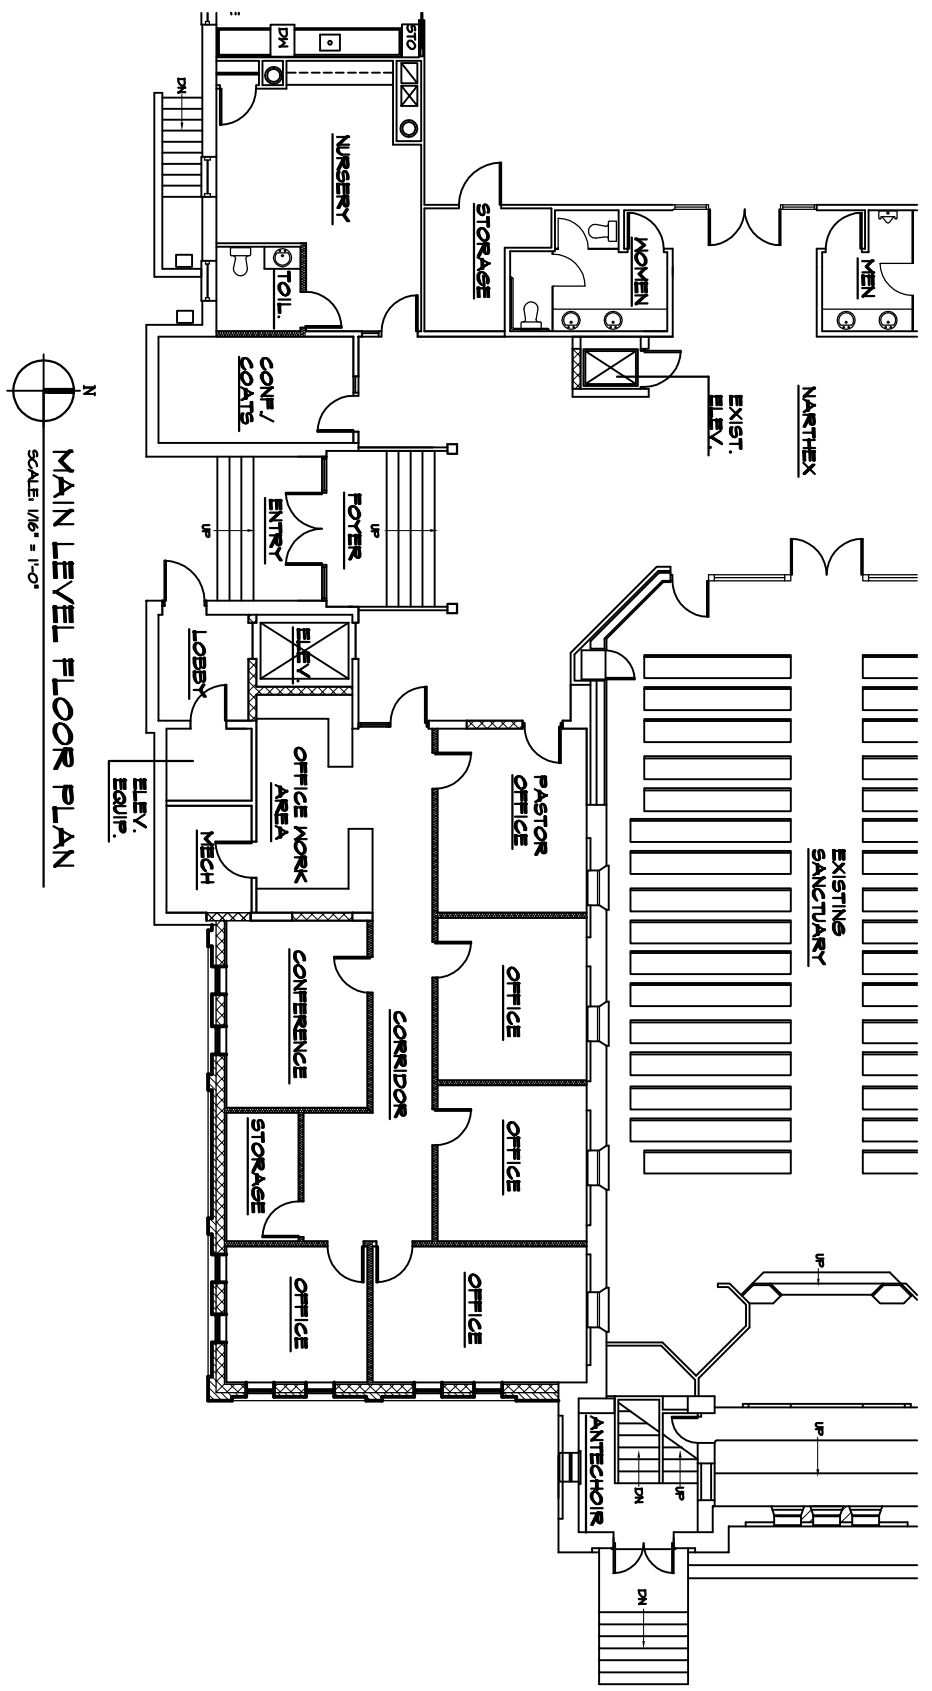

MAIN LEVEL FLOOR PLAN
SCALE: 1/8" = 1'-0"